


C:\Users\jeh\Documents\jeh\new_a101\A101\new_a101.dwg
2/20/2011 12:24:53 PM

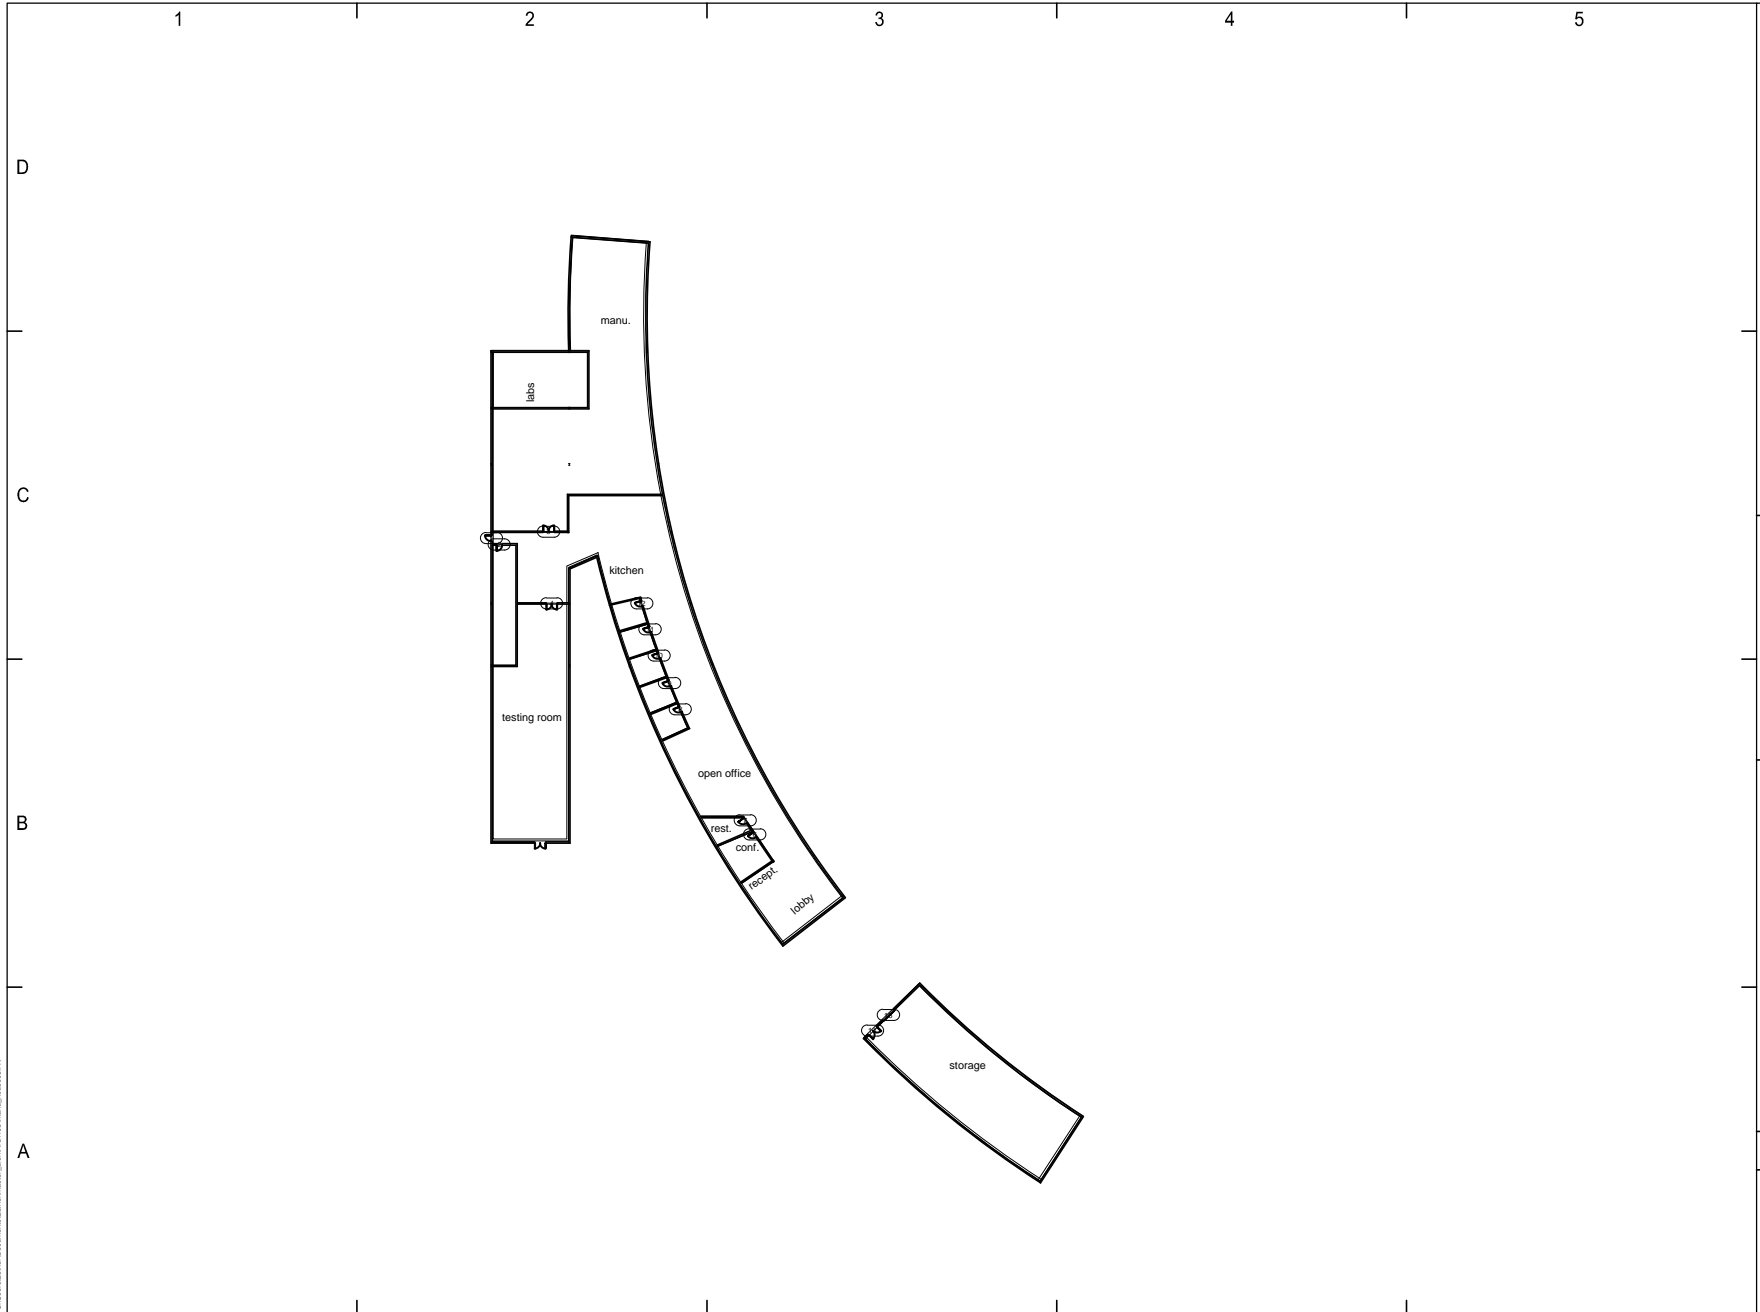

DESIGNED BY

LOCATION

Project Name

2011 NEWBANK I

DATE Issue Date-Project Status
SCALE 1" = 30'-0"

Floor Plan
A101